


Window Schedule (EXISTING - Contractor To Confirm All Dimensions)					
Window Number	Level	Approximate Size		Sill Height	Comments
1	Basement	3'-3"	1'-7"	6'-0"	
2	Basement	2'-7"	1'-7"	5'-6"	
3	Basement	2'-7"	1'-7"	5'-6"	
4	Basement	2'-10"	1'-10"	6'-0"	
5	Floor 1	4'-2"	5'-11"	1'-8"	
6	Floor 1	2'-6"	5'-7"	2'-4"	
7	Floor 1	2'-8"	3'-8"	4'-2"	
8	Floor 1	2'-0"	2'-10"	5'-1"	
9	Floor 2	7'-2"	4'-10"	1'-8"	
10	Floor 2	2'-6"	5'-0"	1'-11"	
11	Floor 2	1'-10"	3'-3"	3'-5"	
12	Floor 2	2'-6"	4'-7"	2'-0"	
13	Floor 3	2'-4"	3'-4"	2'-10"	
14	Floor 3	2'-0"	3'-0"	3'-2"	
15	Ceiling	4'-0"	1'-10"		

Door Schedule (EXISTING - Contractor To Confirm All Dimensions)					
Door Number	Level	Approximate Size		Sill Height	Comments
1	Basement	2'-4"	5'-6"	1'-10"	
2	Basement	2'-4"	6'-8"	0'-0"	
3	Basement	2'-6"	6'-8"	0'-0"	
4	Floor 1	2'-0"	6'-10"	0'-0"	
5	Floor 1	2'-10"	7'-0"	0'-0"	
6	Floor 1	2'-8"	7'-0"	0'-0"	
7	Floor 2	2'-6"	6'-8"	0'-0"	
8	Floor 2	4'-0"	6'-8"	0'-0"	
9	Floor 2	1'-10"	6'-8"	1'-4"	
10	Floor 2	2'-6"	6'-8"	0'-0"	
11	Floor 2	1'-4"	6'-8"	0'-0"	
12	Floor 2	2'-6"	6'-8"	0'-0"	
13	Floor 2	4'-0"	6'-8"	0'-0"	
14	Floor 3	2'-6"	6'-8"	0'-0"	
15	Floor 3	1'-10"	5'-10"	1'-0"	
16	Floor 3	2'-2"	6'-8"	0'-0"	
17	Floor 3	2'-4"	5'-0"	1'-4"	

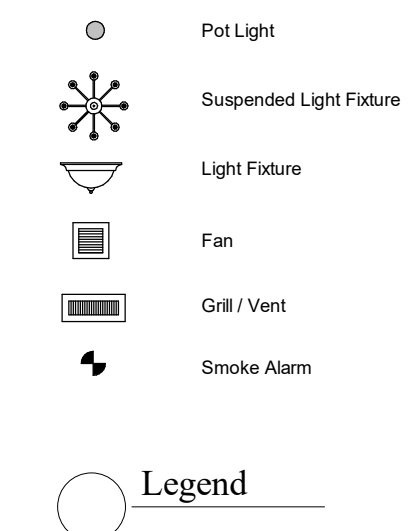

1 A Basement (EXISTING)
3/16" = 1'-0"

2 A Floor 1 (EXISTING)
3/16" = 1'-0"


3 A Floor 2 (EXISTING)
3/16" = 1'-0"

4 A Floor 3 (EXISTING)
3/16" = 1'-0"


5 A Roof (EXISTING)
3/16" = 1'-0"




6 East (EXISTING)
1" = 10'-0"

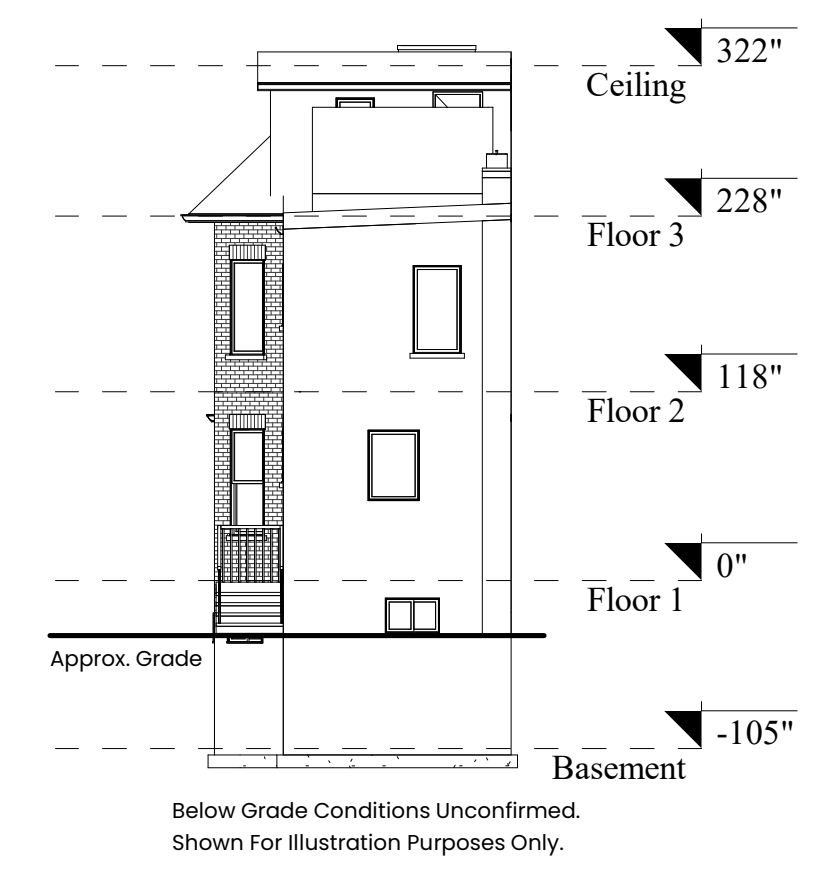


7 North (EXISTING)
1" = 10'-0"

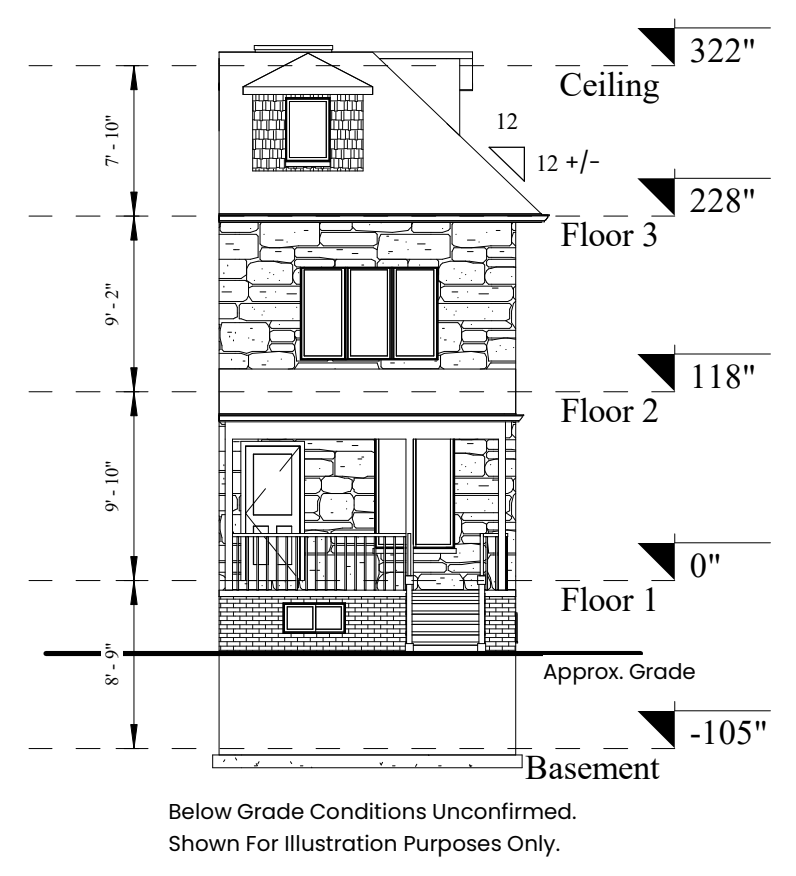


8 South (EXISTING)
1" = 10'-0"

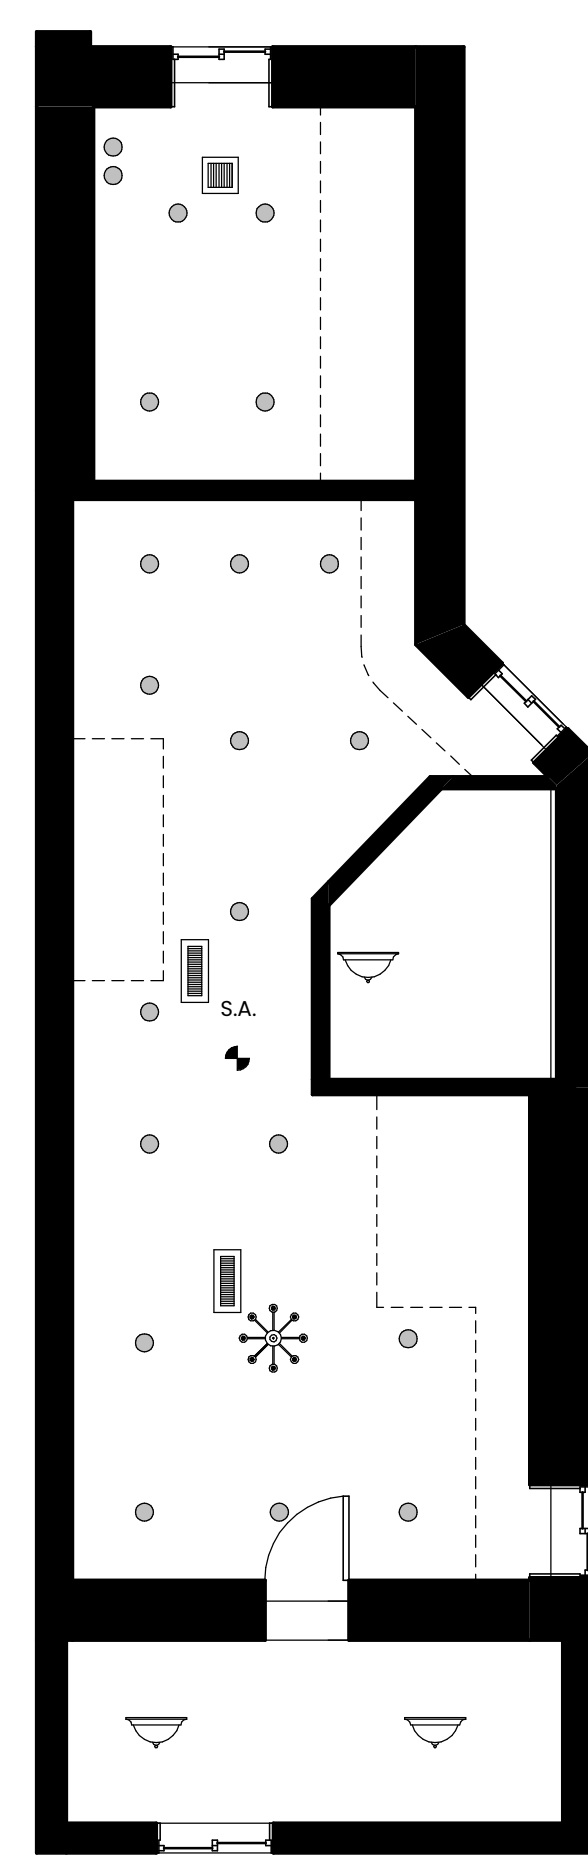


9 Ceiling Basement
3/16" = 1'-0"

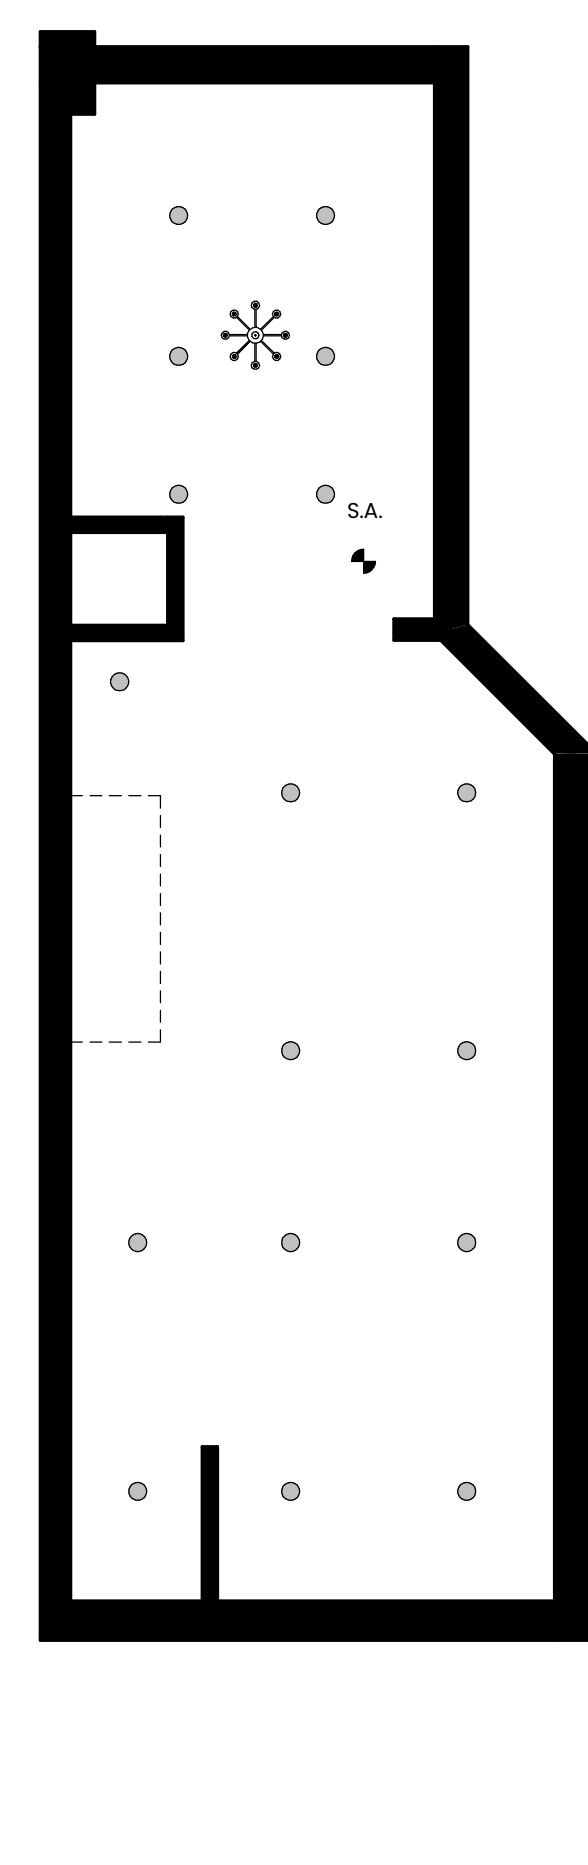

10 Ceiling Floor 1
3/16" = 1'-0"

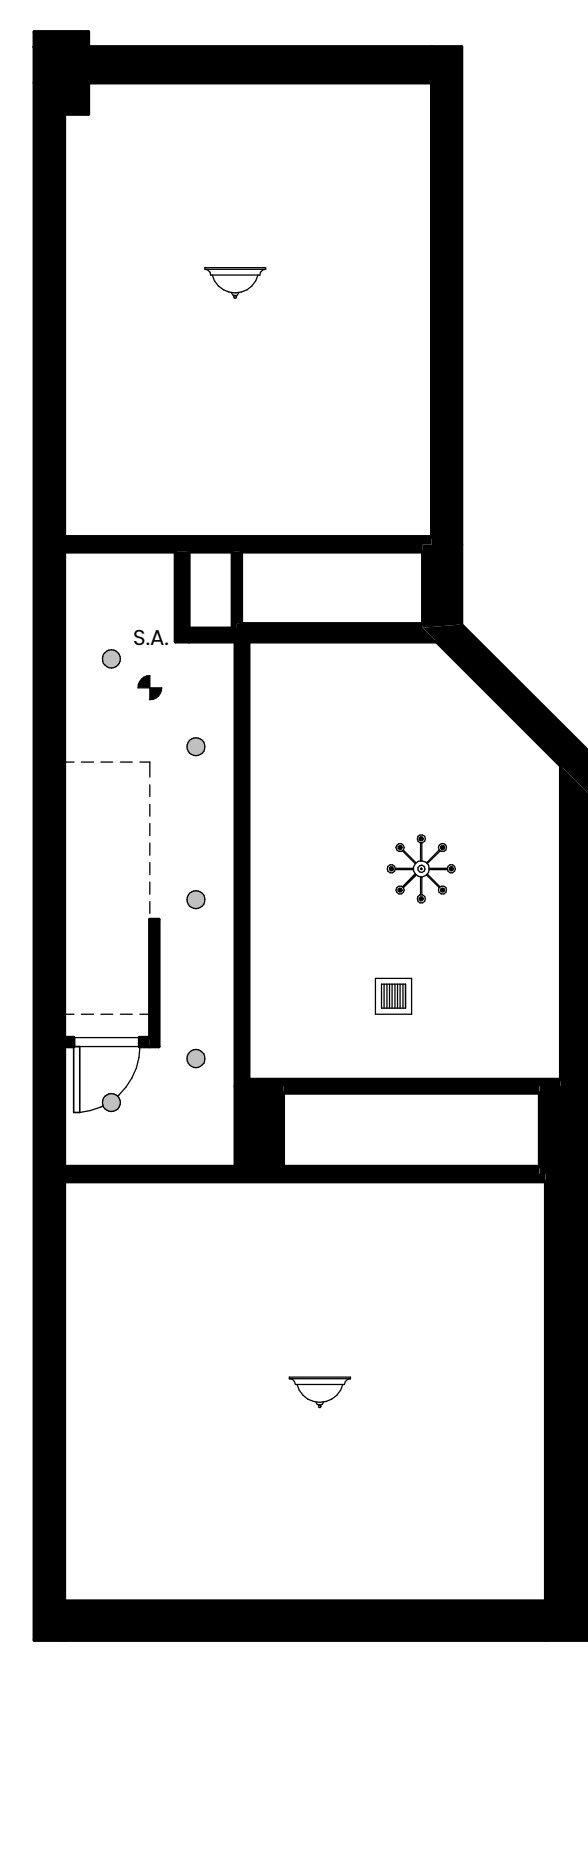

11 Ceiling Floor 2
3/16" = 1'-0"

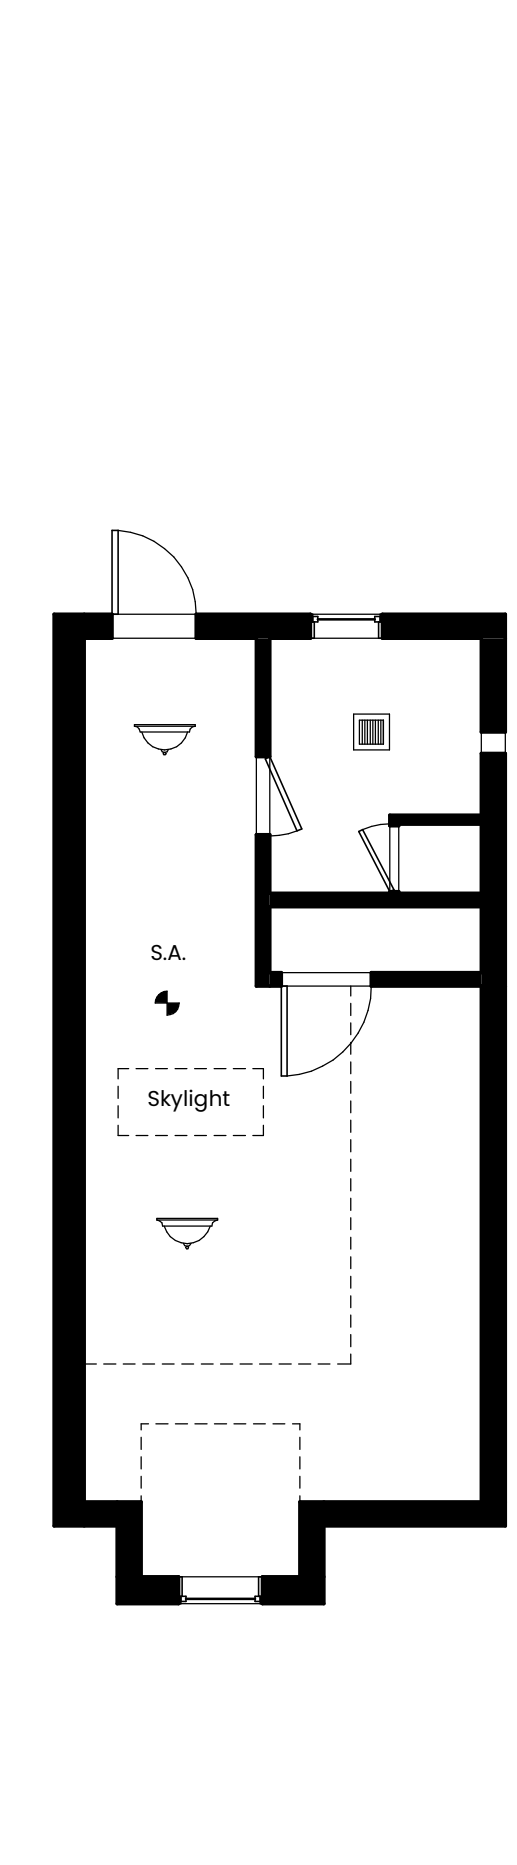

12 Ceiling Floor 3
3/16" = 1'-0"



Title Existing Floor Plans, Elevations & Data

Project Number 210518
Address 67 Garden Ave., Toronto
Date June 1, 2021

Scale As indicated
A-1

Drawn By DC
Checked By LM

Client

This work product has been prepared by UNIQ Dimensions pursuant to a contract with the Client for the sole benefit and use by the Client. No third party may rely on this work product without the receipt of a reliance letter from UNIQ Dimensions. Measurements & Structural Noted Components To Be Field Verified.